

NORTH ENGINEERS & ASSOCIATES
DESIGN ASSOCIATES

1404 Rt 28 PO BOX 278
WEST HURLEY, NY 12491
(845) 331-0028

WWW.NORTHEENGINEERS.COM


SHOKAN STORE IT LLC
EXPANSION
SBL 46-5-3-6.1
7 RIDGE ROAD
SHOKAN NY

Scale:
AS NOTED
Drawn By:
M. NORTH
DATE:
BY: 8, 2023
CHECKED: 8, 2023
APPROVED: 19, 2023

PROPOSED SITE IMPROVEMENTS

TOWN OF OLIVE
PLANNING BOARD REVIEW

SP-2

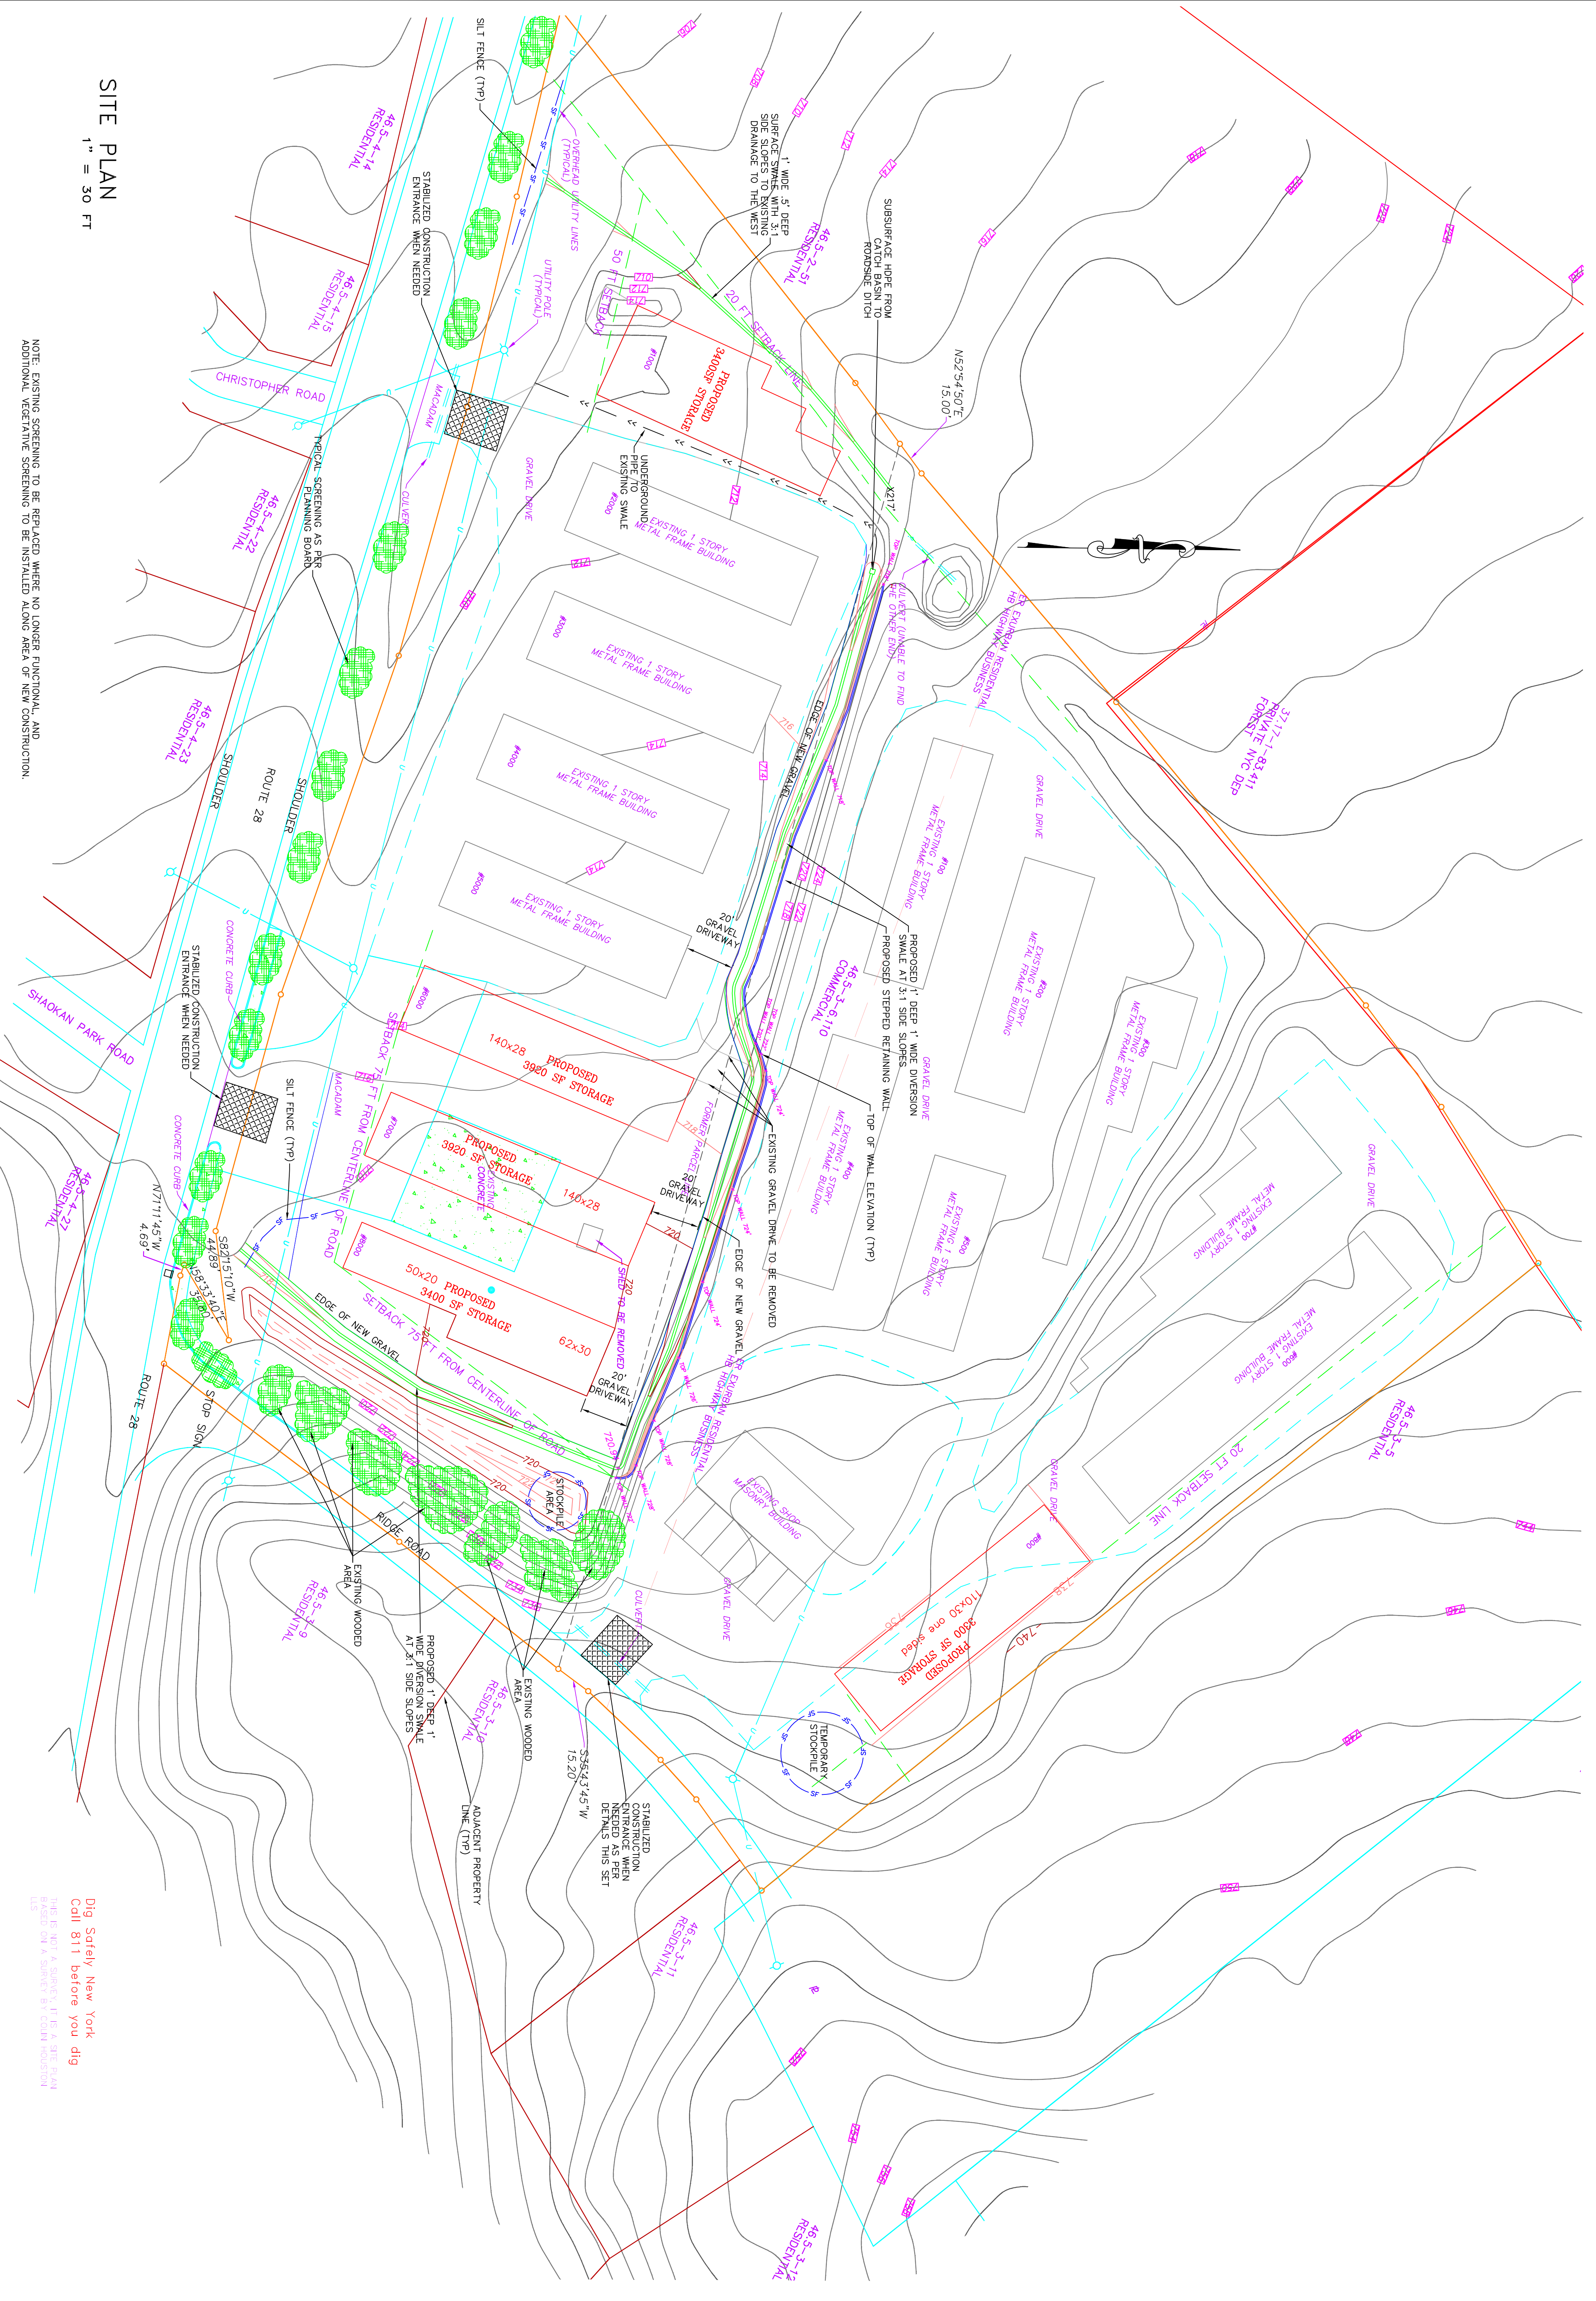

SITE PLAN
1" = 30 FT

NOTE: EXISTING SCREENING TO BE REPLACED WHERE NO LONGER FUNCTIONAL, AND ADDITIONAL VEGETATIVE SCREENING TO BE INSTALLED ALONG AREA OF NEW CONSTRUCTION.

Dig Safely New York
Call 811 before you dig
BASED ON A SURVEY BY COLE HUSTON
123

SITPLAN-1923