







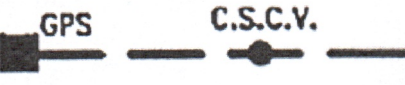
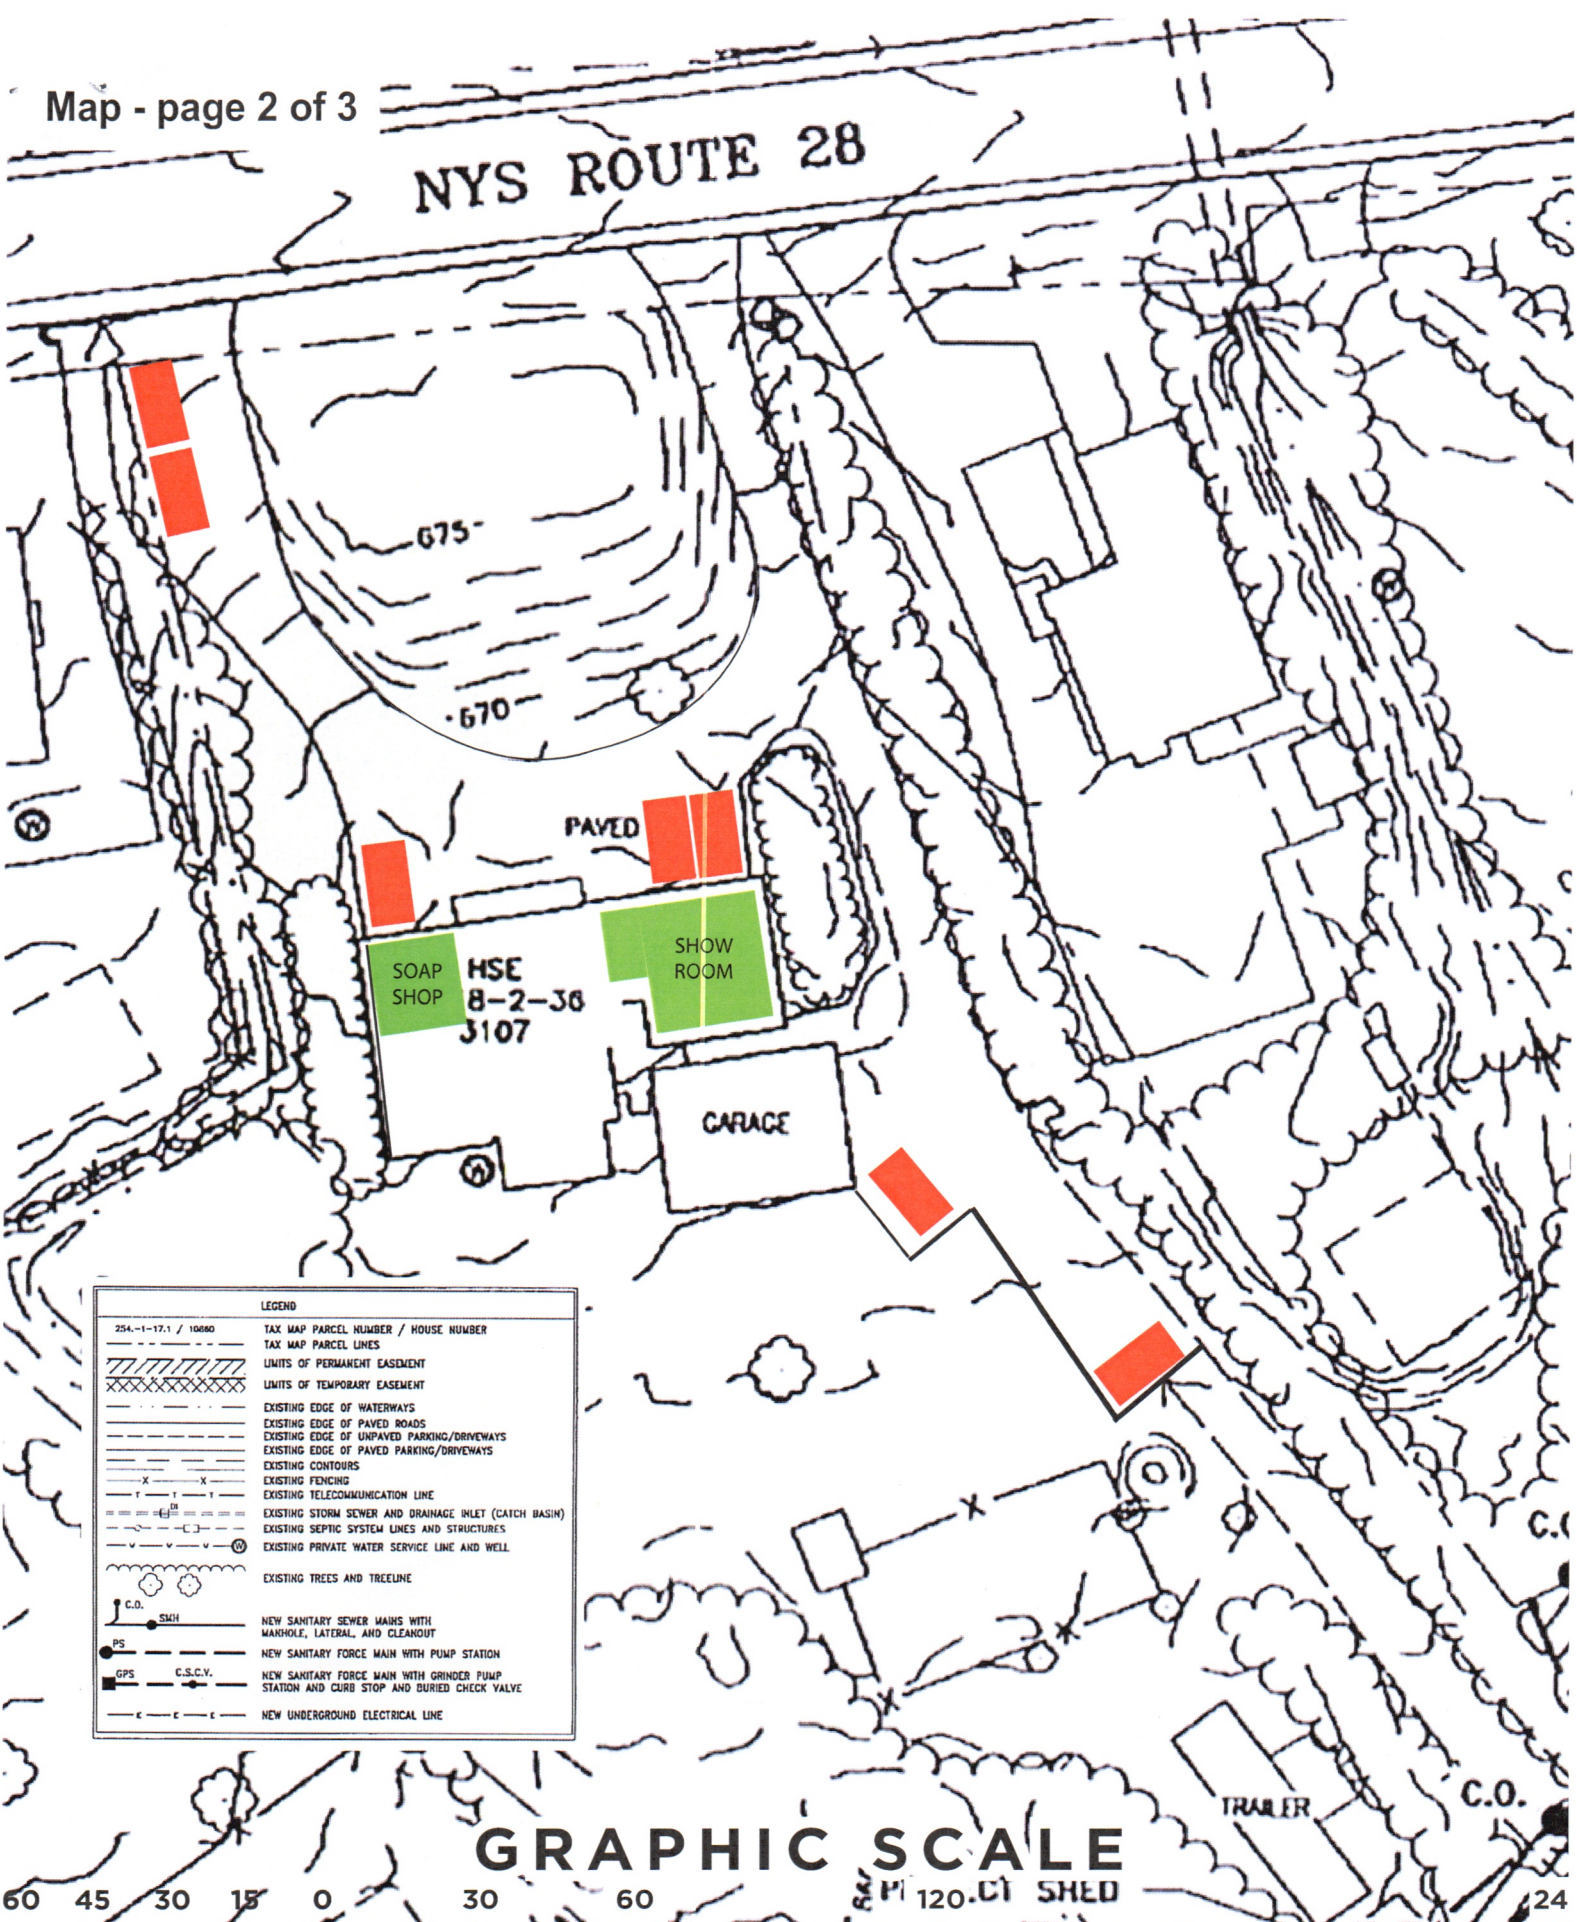



LEGEND	
254.-1-17.1 / 10860	TAX MAP PARCEL NUMBER / HOUSE NUMBER
-----	TAX MAP PARCEL LINES
	LIMITS OF PERMANENT EASEMENT
	LIMITS OF TEMPORARY EASEMENT
-----	EXISTING EDGE OF WATERWAYS
-----	EXISTING EDGE OF PAVED ROADS
-----	EXISTING EDGE OF UNPAVED PARKING/DRIVEWAYS
-----	EXISTING EDGE OF PAVED PARKING/DRIVEWAYS
-----	EXISTING CONTOURS
-----X-----X-----	EXISTING FENCING
-----T-----T-----T-----	EXISTING TELECOMMUNICATION LINE
=====  ===== -----  -----	EXISTING STORM SEWER AND DRAINAGE INLET (CATCH BASIN) EXISTING SEPTIC SYSTEM LINES AND STRUCTURES
-----v-----v-----v----- 	EXISTING PRIVATE WATER SERVICE LINE AND WELL
	EXISTING TREES AND TREELINE
	NEW SANITARY SEWER MAINS WITH MANHOLE, LATERAL, AND CLEANOUT
	NEW SANITARY FORCE MAIN WITH PUMP STATION
	NEW SANITARY FORCE MAIN WITH GRINDER PUMP STATION AND CURB STOP AND BURIED CHECK VALVE
-----E-----E-----E-----	NEW UNDERGROUND ELECTRICAL LINE

NYS ROUTE 28

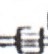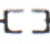

LEGEND	
254-1-17.1 / 10080	TAX MAP PARCEL NUMBER / HOUSE NUMBER
---	TAX MAP PARCEL LINES
	LIMITS OF PERMANENT EASEMENT
XXXXX	LIMITS OF TEMPORARY EASEMENT
---	EXISTING EDGE OF WATERWAYS
---	EXISTING EDGE OF PAVED ROADS
---	EXISTING EDGE OF UNPAVED PARKING/DRIVEWAYS
---	EXISTING EDGE OF PAVED PARKING/DRIVEWAYS
---	EXISTING CONTOURS
-x-x-	EXISTING FENCING
-t-t-	EXISTING TELECOMMUNICATION LINE
---	EXISTING STORM SEWER AND DRAINAGE INLET (CATCH BASIN)
---	EXISTING SEPTIC SYSTEM LINES AND STRUCTURES
---	EXISTING PRIVATE WATER SERVICE LINE AND WELL
---	EXISTING TREES AND TREELINE
C.O. SMH	NEW SANITARY SEWER MAINS WITH MANHOLE, LATERAL, AND CLEANOUT
PS	NEW SANITARY FORCE MAIN WITH PUMP STATION
GPS C.S.C.V.	NEW SANITARY FORCE MAIN WITH GRINDER PUMP STATION AND CURB STOP AND BURIED CHECK VALVE
---	NEW UNDERGROUND ELECTRICAL LINE

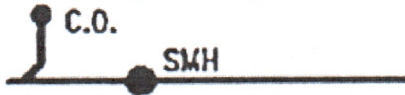GRAPHIC SCALE

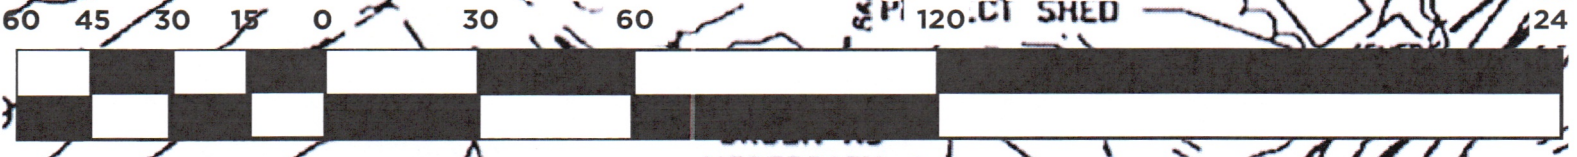


TRAILER

C.O.

24

Ashokan Rail Trail

*This is  
Winterland!*

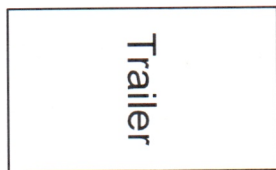


Total Square  
footage: 2,480  
Showroom: 550  
24ft x 23 ft

Handicap  
Showroom  
Entrance: 105

Soap Shop: 324  
18ft x 18ft

Mainhouse: 1,501

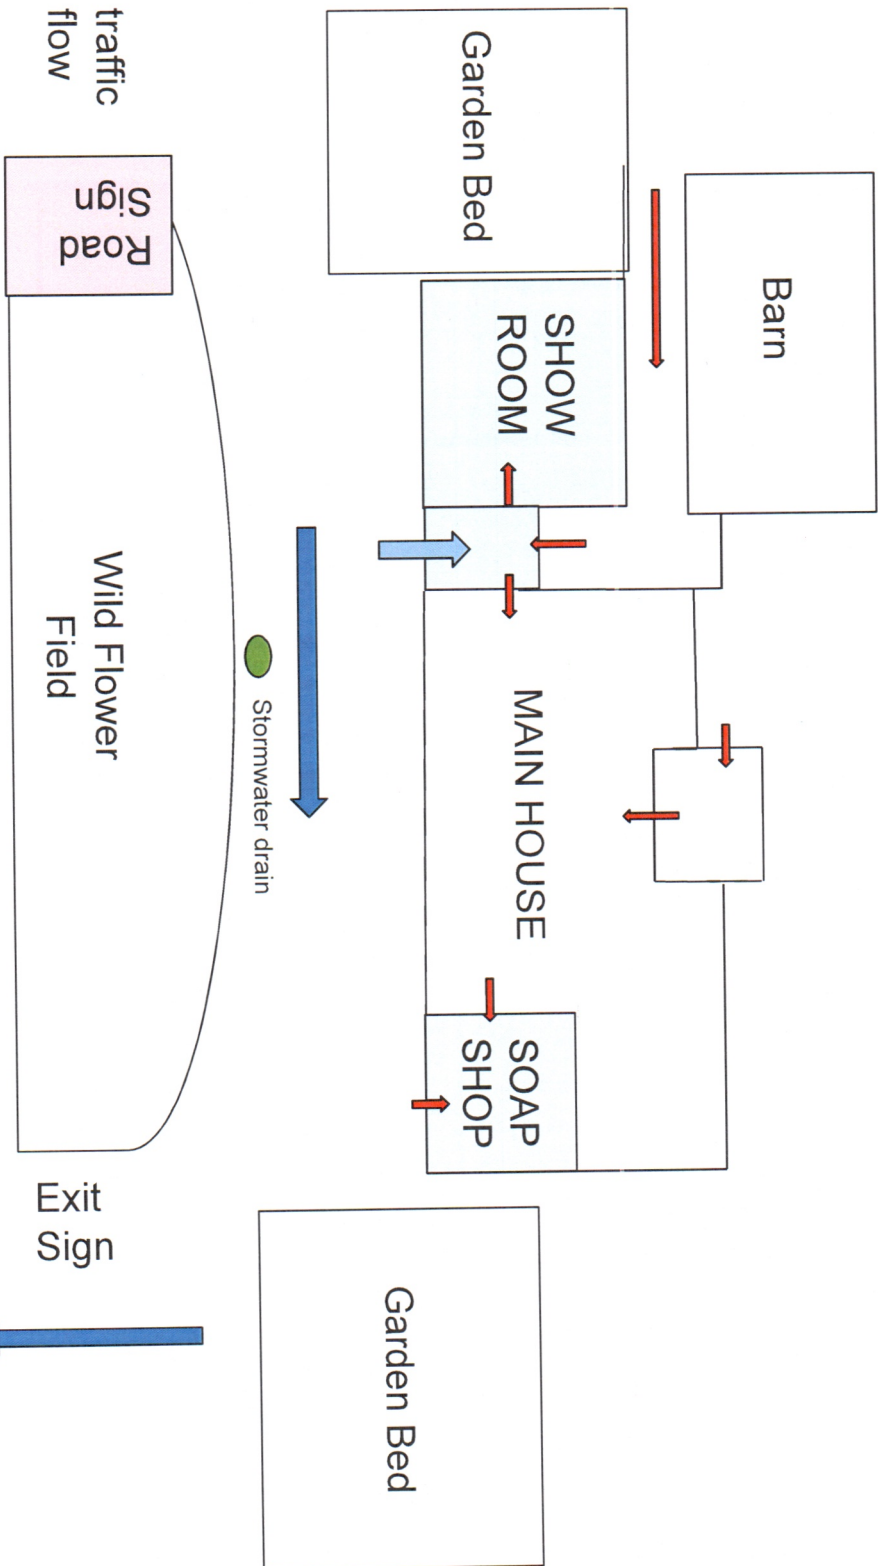

Enter  
Sign



traffic  
flow

Road  
Sign

Wild Flower  
Field

3107 NY Route 28

Exit  
Sign



West

East