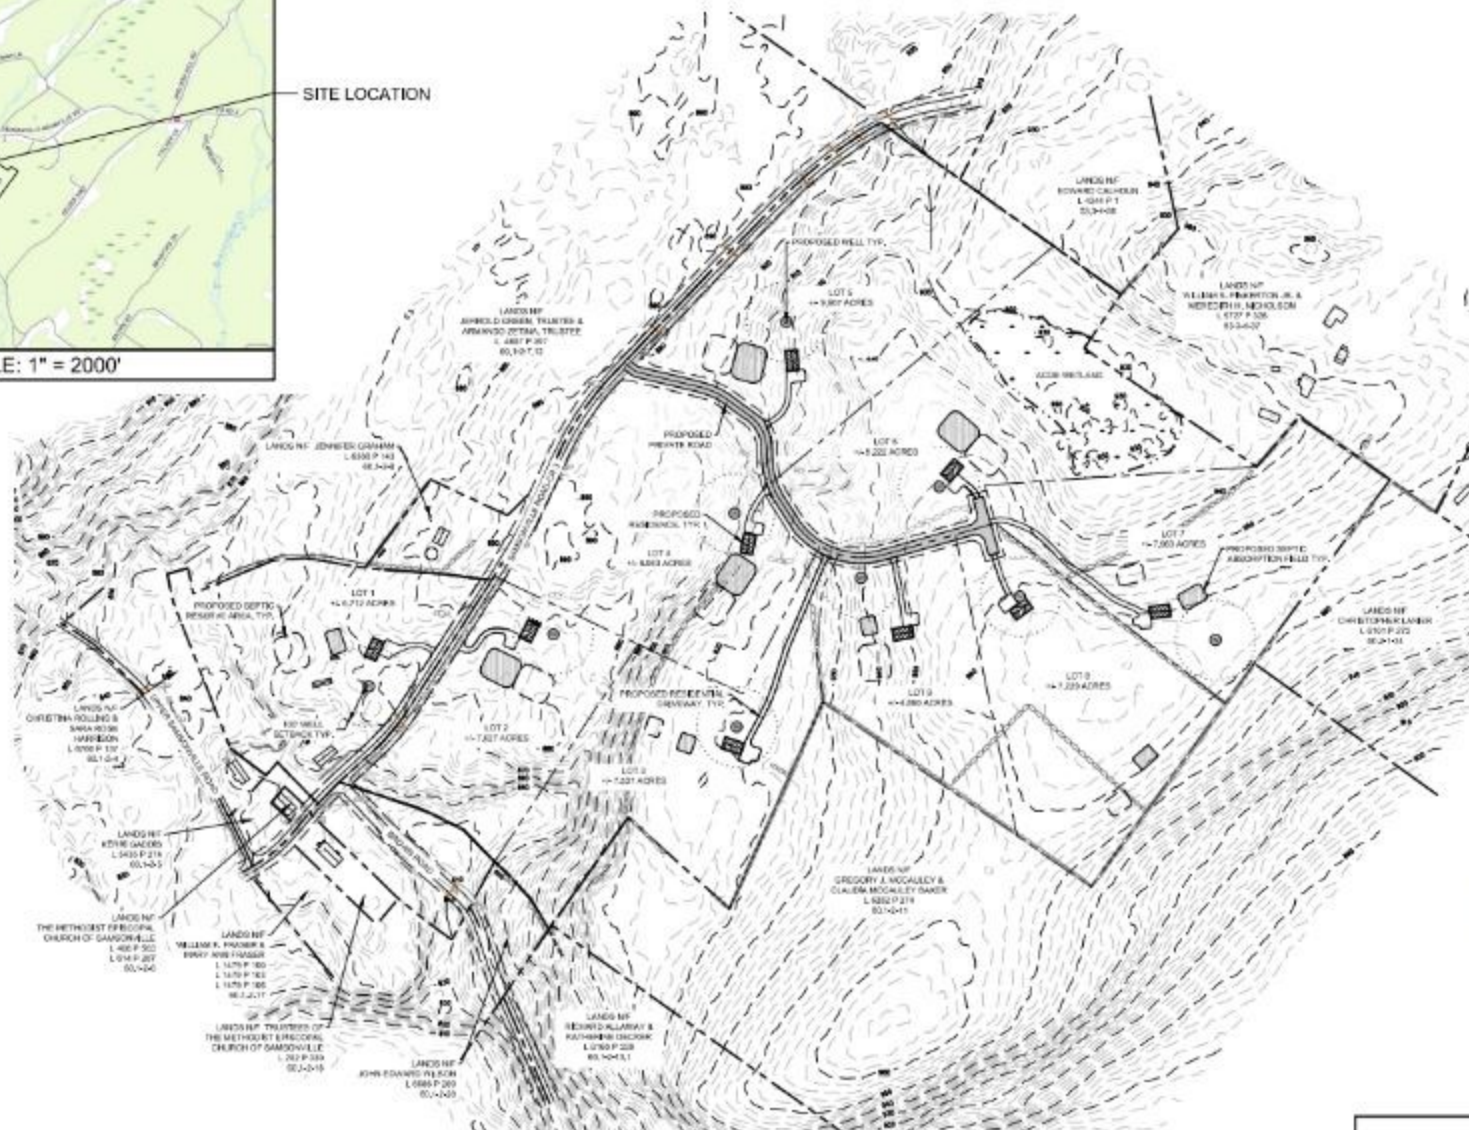


LOCATION MAP

SCALE: 1" = 2000'

SCALE: 1" = 2000'

[illegible]

MINIMUM LOT AREA	1 ACRE
MINIMUM LOT FRONT	125 FT.
MINIMUM LOT DEPTH	100 FT.
MINIMUM YARD SETBACKS	
FRONT	50 FT.
SIDE	15 FT.
REAR	50 FT.
MAXIMUM BUILDING HEIGHT	15 FT.
MAXIMUM LOT COVERAGE	75%

	EXISTING PROPERTY LINE
	PROPOSED LOT LINE
	EXISTING PROPOSED EASEMENT / RIGHT OF WAY
	EXISTING PROPOSED 10' SETBACK
	EXISTING CONTOUR 4' MIN. INTERVAL
	EXISTING CONTOUR 8' MAX. INTERVAL
	EXISTING FEDERAL WILDLAND BOUNDARY
	EXISTING WILDLAND ADJACENT GRASS WATCH
	EXISTING PROPOSED ROAD EDGE
	EXISTING PROPOSED ROAD CENTERLINE
	EXISTING PROPOSED ROAD FOOILING
	EXISTING PROPOSED DRIVEWAY
	EXISTING PROPOSED PARKING LOT STOPPING
	EXISTING BUILDING
	PROPOSED BUILDING
	EXISTING PROPOSED WATER WELL
	PROPOSED SEPTIC ABSORPTION FIELD
	PROPOSED SEPTIC RESERVE AREA
	EXISTING PROPOSED DRAINAGE

[illegible]