


DATE	REVISION
10.2.23	Building Department Filing
9.20.23	Progress Drawings
9.13.23	Preliminary drawings
5.22.23	Drawings
6.1.23	ZBA FILING

489 Beaverkill Road
 Town of Olive, NY
 46.3-2-27



DESCRIPTION
GROUND FLOOR
 PAGE NO. **N/8** of **12**

A1.1

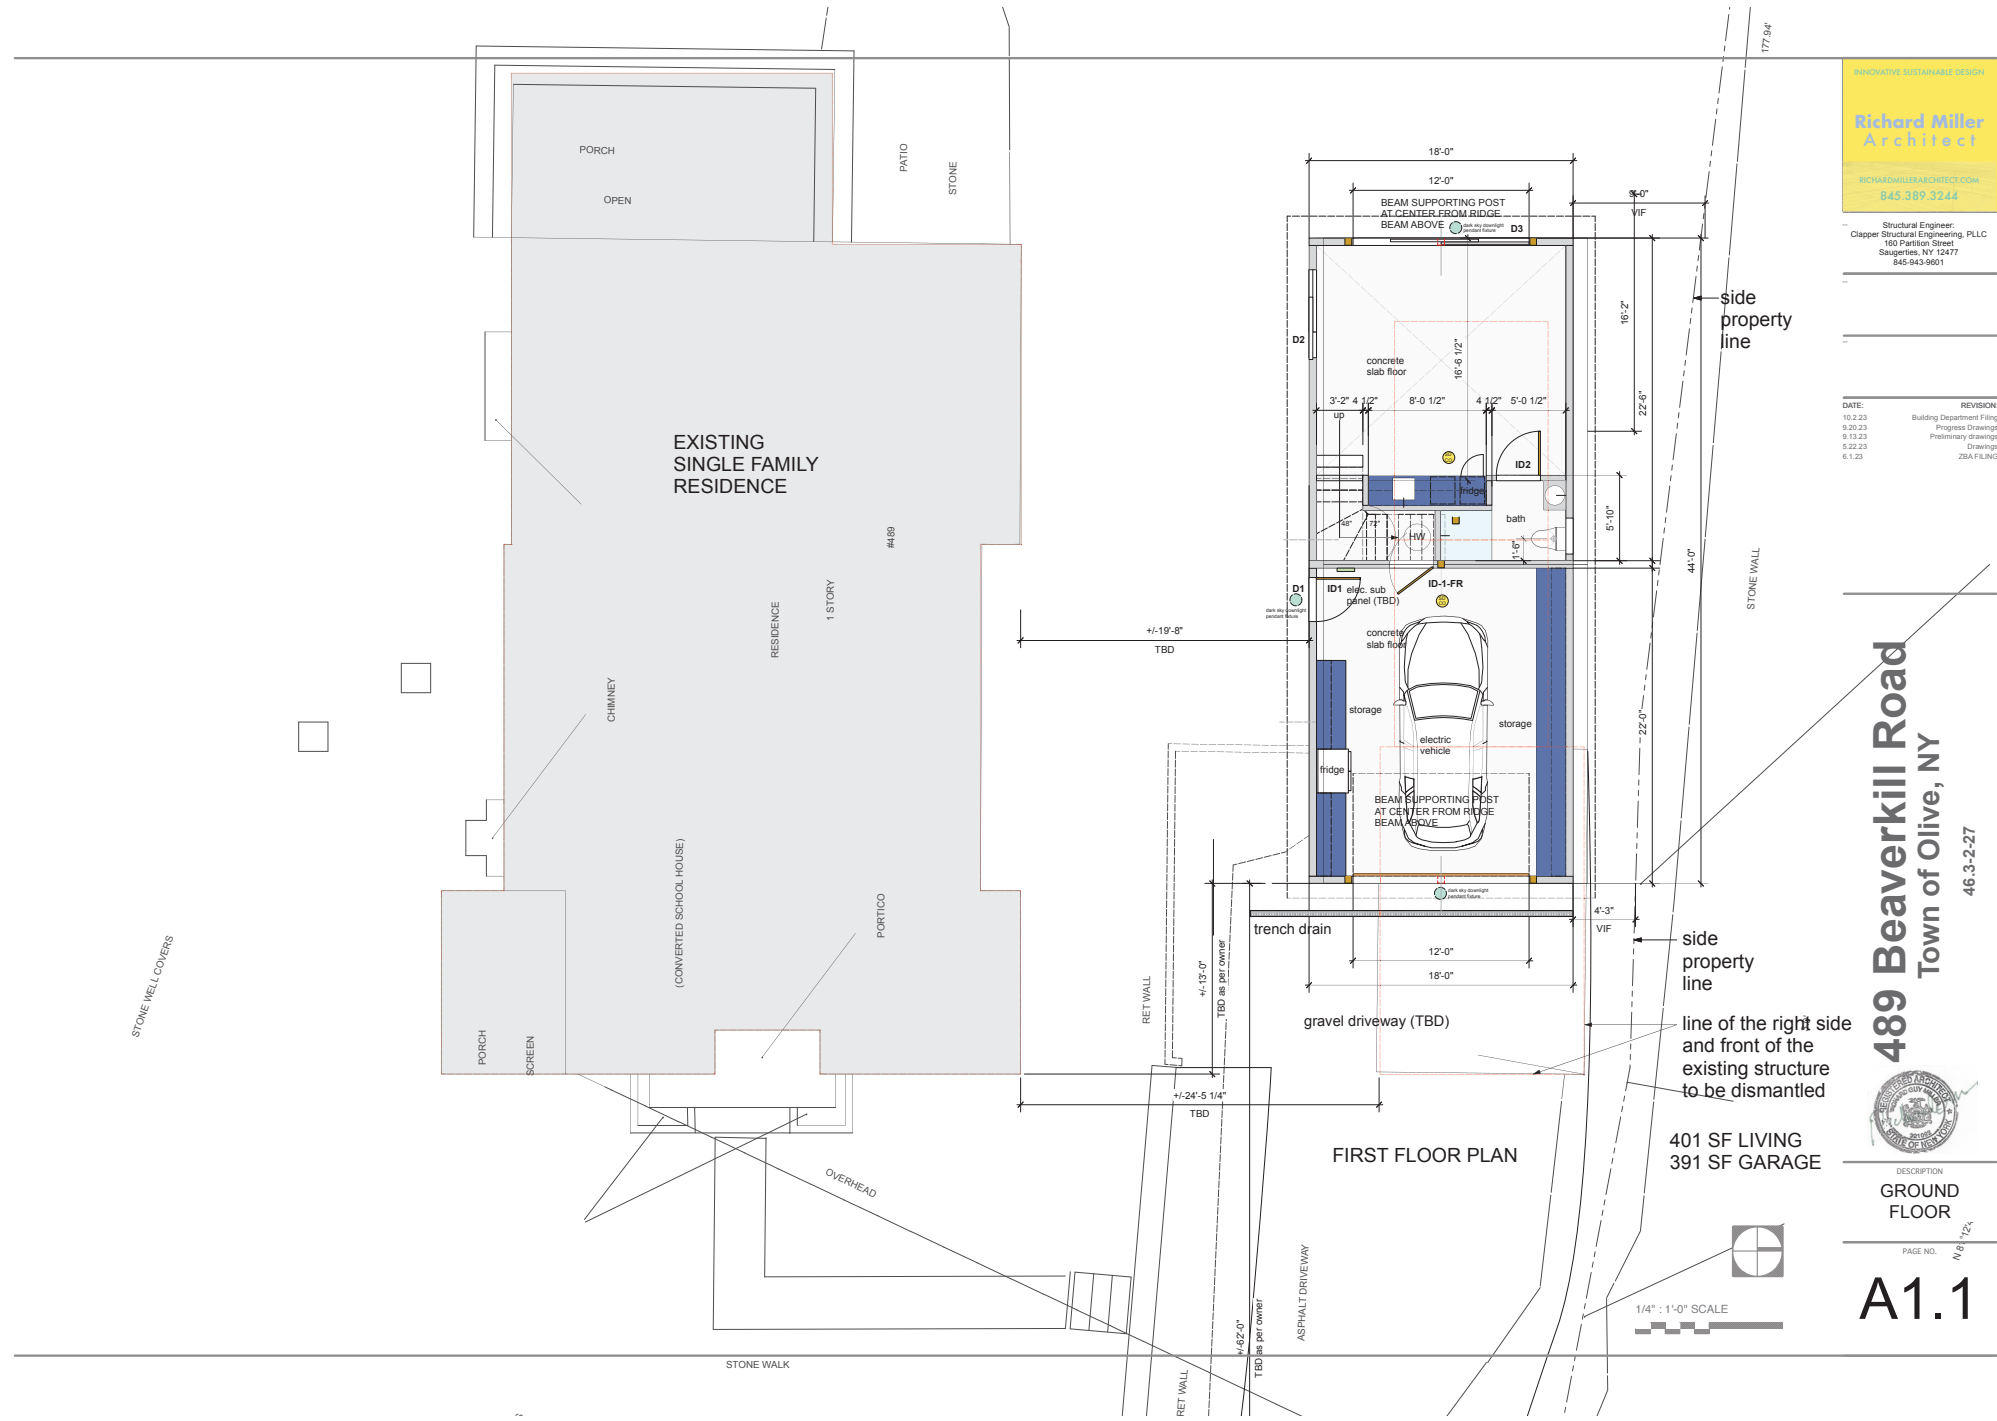

FIRST FLOOR PLAN

401 SF LIVING
 391 SF GARAGE

