
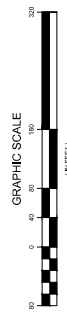


LOCATION MAP
SCALE: 1" = 2000'
USSS QUADRANGLE ASHOKAN

LEGEND

LEAK CONTOURS	STONE WALL	OVERHEAD WIRES	EDGE OF WOODS	SAFETY FENCE	WOOD FENCE	SOLAR LIGHT ROW	UTILITY POLE	AREA LIGHT ON BUILDING	ELECTRIC METER	ELECTRIC BOX	GAS VALVE	HYDRANT	CATCH BASIN	METAL COVERS	UNKNOWN MANHOLE	UNKNOWN LOW MANHOLE	VENT	ROOF DRAIN	TRASH BIN	AIR CONDITIONING UNIT

N.Y. Road State Plane Coordinate System NAD83
NAD 1983

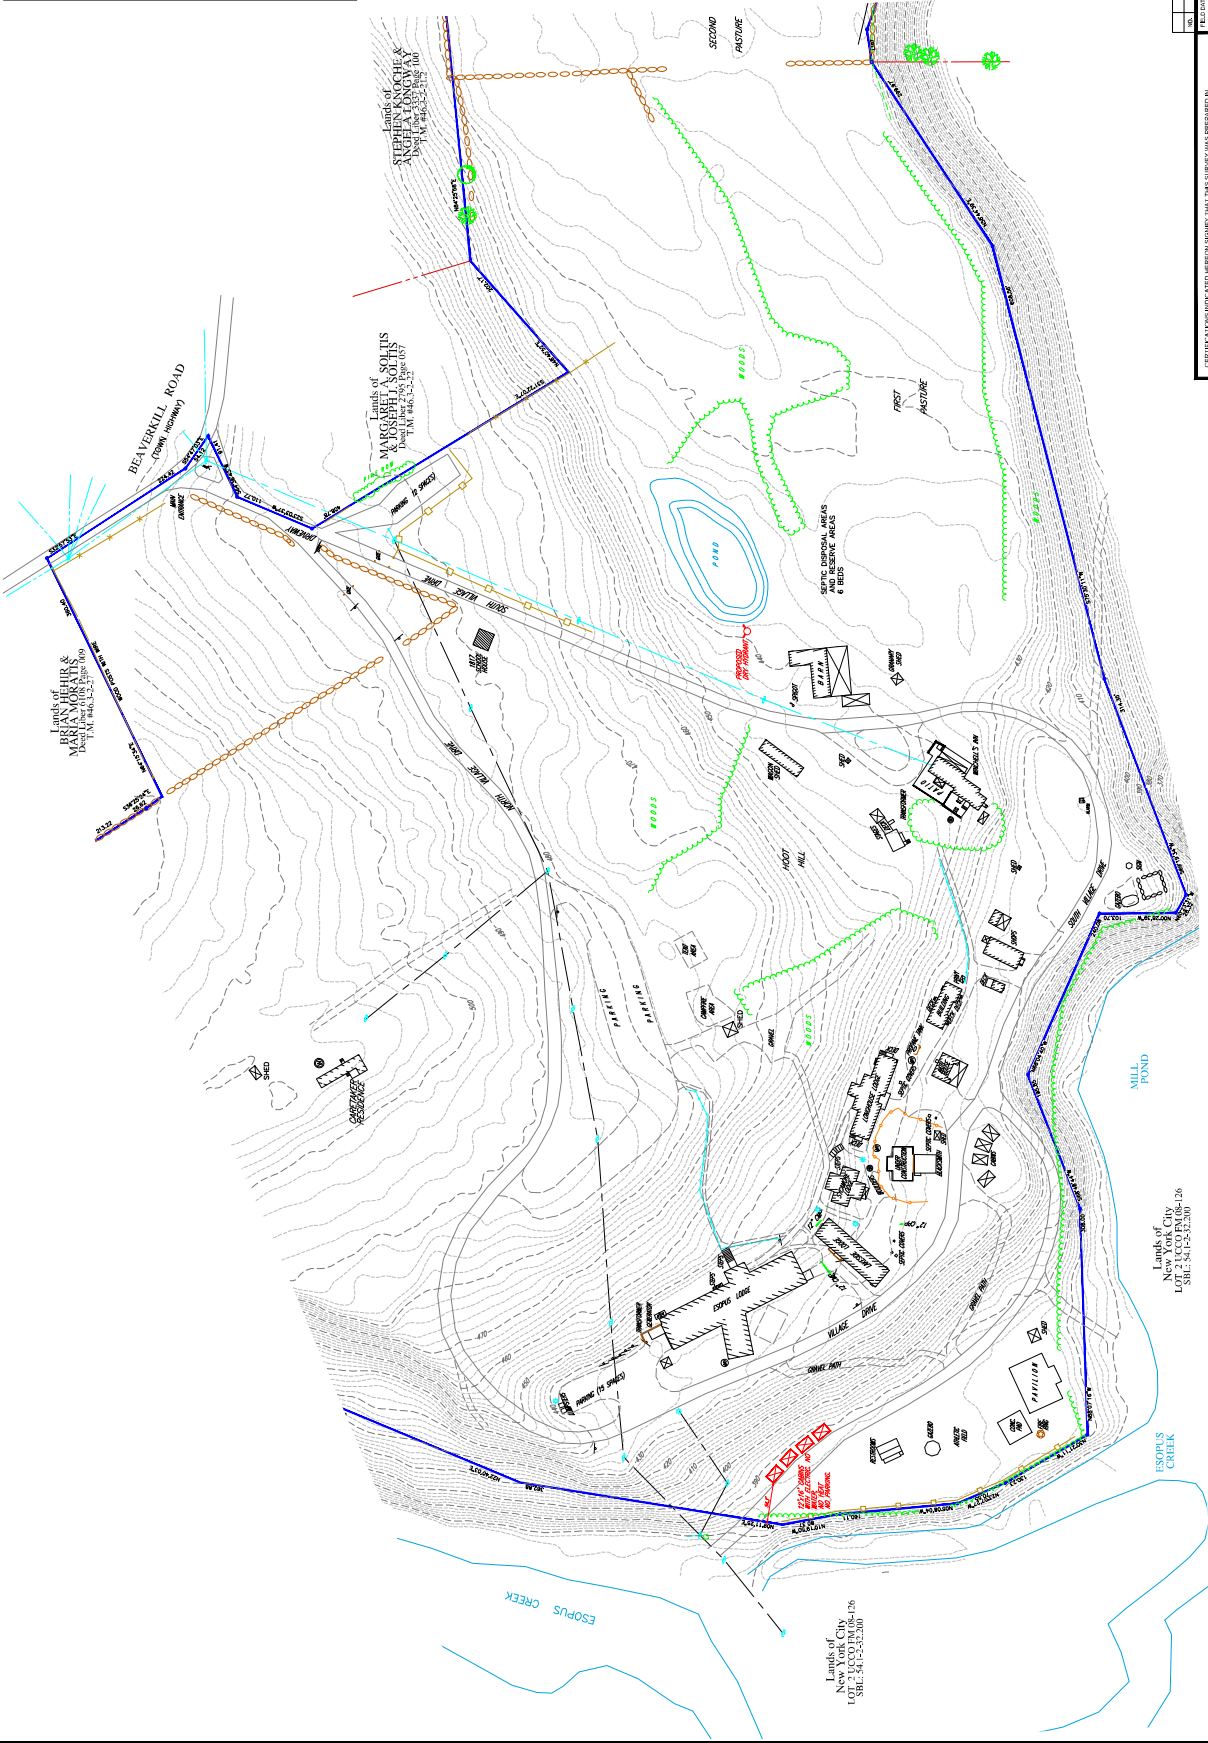

100 FEET



THE ASHOKAN FOUNDATION, INC.
SBL 541-2-32-100 TOWN OF OLIVE
COUNTY OF ULSTER STATE OF NEW YORK
CONTROL POINT

DATE: 01-03-25
FILE NO: HWP 17
PROJECT: PG 55
DRAWN BY: BMD
CHECKED BY: GGO
DATE: 01-23-2025
SCALE: 1" = 80'
SHEET NO: 2 OF 3

RICHARD C. BROOKS, L.S.
NEW YORK PROFESSIONAL LAND SURVEYOR #4690